


NOTES

- EXISTING MONITORING WELLS TO BE ABANDONED AND/OR RELOCATED UNDER THE DIRECTION OF THE APPROVING AUTHORITY.
- THE SEWER MAIN IS TO BE RELOCATED UNDER THE DIRECTION OF THE R.V.R.S.A. ITS FINAL PLACEMENT WILL BE DETERMINED AND APPROPRIATE LOCAL AND STATE APPROVALS WILL BE SOUGHT.

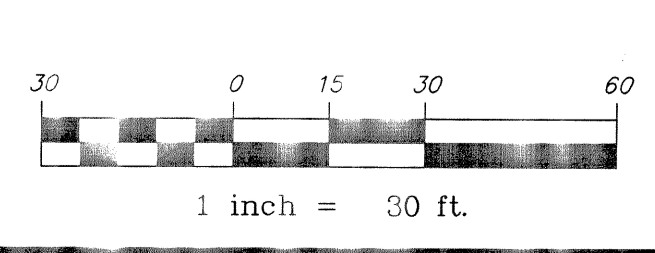

LAYOUT: EXISTING

ALFRED A. STEWART, JR.
Alfred A. Stewart, Jr.
 DATE: 08-10-2020
 NJ PROFESSIONAL ENGINEER & LAND SURVEYOR, LIC. No. 24C803588300

REV.	DATE	DESCRIPTION	BY
1	11-25-2020	PER MUNICIPAL & COUNTY COMMENTS	G.B.S.

DEMOLITION PLAN FOR
170 NORTH MAIN STREET
LOT 1 BLOCK 301

BOROUGH OF WHARTON, MORRIS COUNTY, N.J.

DRAWN BY:	G.B.S.
SCALE:	1"=30'
FILE No.	17-113
DWG	17113.DWG

148 EAST MAIN STREET SUITE 1 ROCKAWAY, N.J. 07866
 PHONE: 973-586-3736 FAX: 973-586-3739 SIRVEYOR@VERIZON.NET

CERTIFICATE OF AUTHORIZATION No. 24GA28093800

3
12