


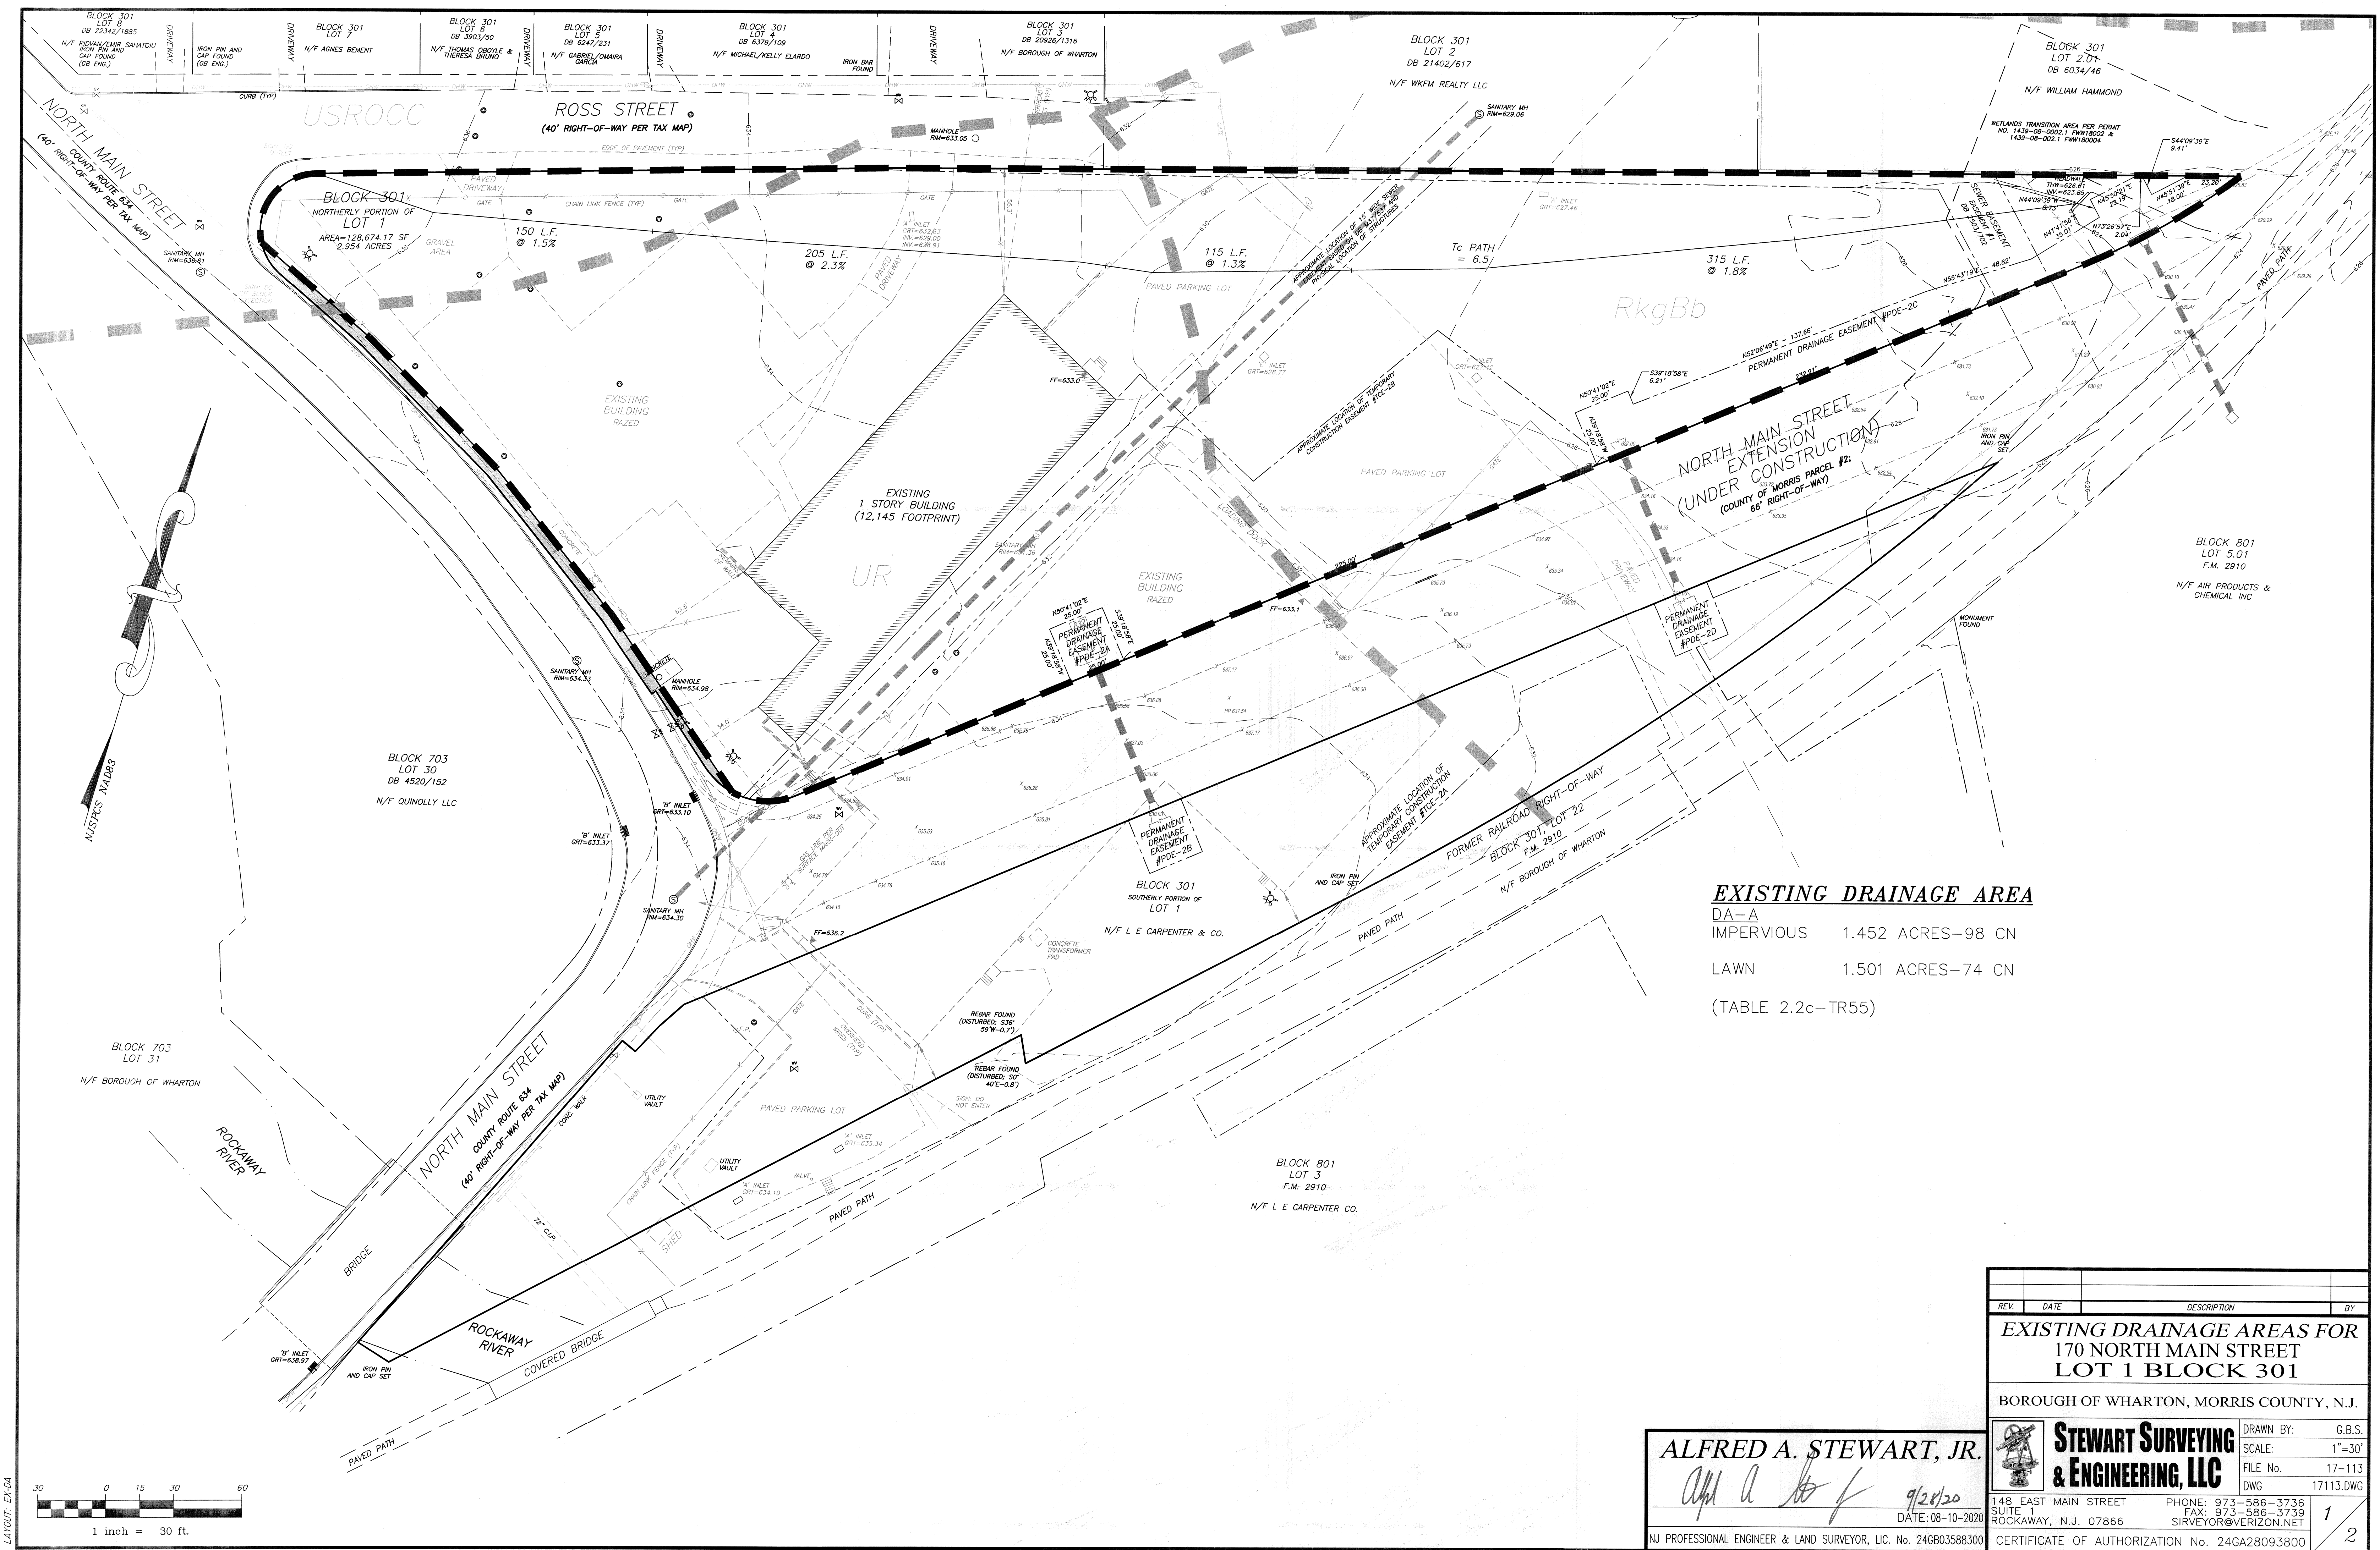

EXISTING DRAINAGE AREA
DA-A
IMPERVIOUS 1.452 ACRES-98 CN
LAWN 1.501 ACRES-74 CN
(TABLE 2.2c-TR55)

ALFRED A. STEWART, JR.
Alfred A. Stewart, Jr.
9/28/20
DATE: 08-10-2020
NJ PROFESSIONAL ENGINEER & LAND SURVEYOR, LIC. No. 246803588300

REV.	DATE	DESCRIPTION	BY
EXISTING DRAINAGE AREAS FOR 170 NORTH MAIN STREET LOT 1 BLOCK 301			
BOROUGH OF WHARTON, MORRIS COUNTY, N.J.			
		STEWART SURVEYING & ENGINEERING, LLC	DRAWN BY: G.B.S. SCALE: 1"=30' FILE No. 17-113 DWG 17113.DWG
148 EAST MAIN STREET SUITE 1 ROCKAWAY, N.J. 07866		PHONE: 973-586-3736 FAX: 973-586-3739 SIRVEYOR@VERIZON.NET	1 2

CERTIFICATE OF AUTHORIZATION No. 24GA28093800